


Project Name: McCroskey Law Firm  
 Project # LC017331FO037285

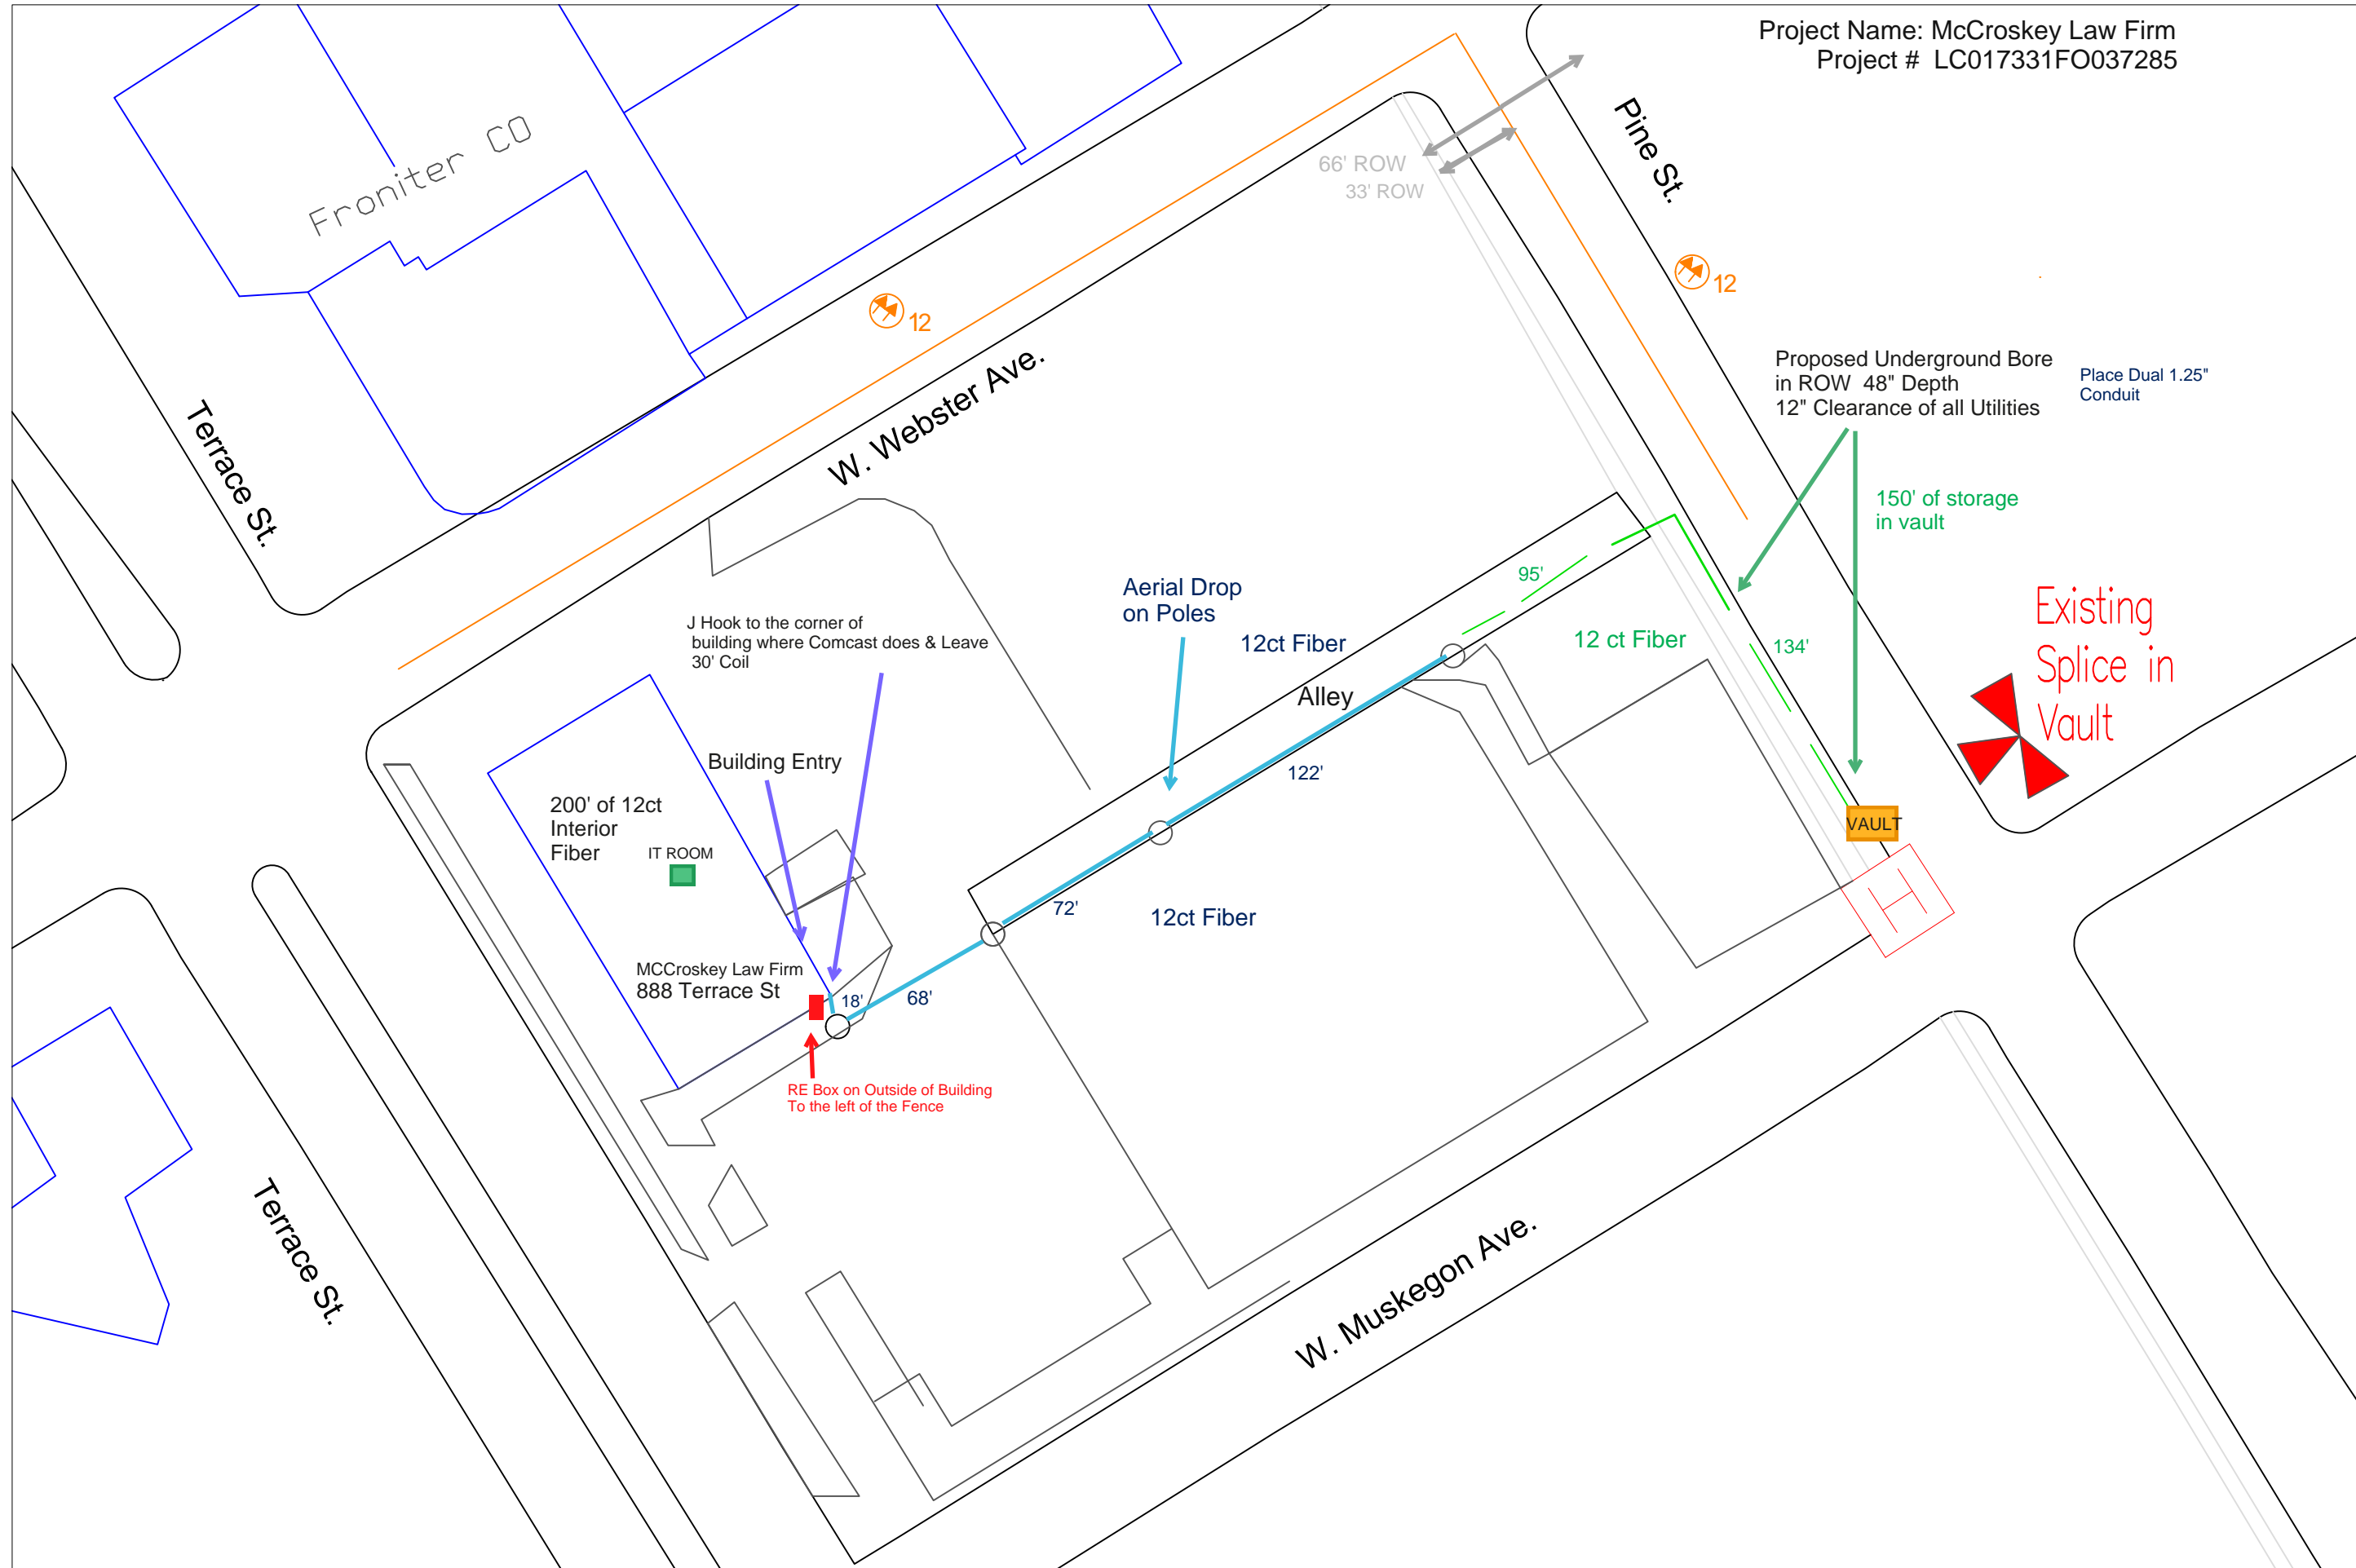


**PROPRIETARY**  
 INFORMATION NOT FOR DISCLOSURE  
 This set of plans contains confidential or proprietary information. It is intended only for the use of the parties to the project. No part of these plans or the information contained therein, either directly or indirectly, to other entities or individuals without written or express permission from ACD.net.  
 DRAWING DISCLAIMER  
 Facility locations are shown for informational purposes only. ACD.net will not be held accountable for the accuracy of the information provided on these drawings.

**EQUIPMENT**

UnderGround: \_\_\_\_\_  
 Aerial: \_\_\_\_\_  
 Riser: \_\_\_\_\_  
 Pole Count: \_\_\_\_\_  
 Vault Count: \_\_\_\_\_

LAST REVISION	
#	DATE

**ACD.net**  
 1800 N. GRAND RIVER AVE  
 LANSING, MI 48206  
 313-487-4400

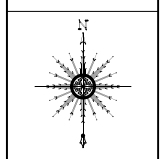

Muskegon County  
 Muskegon Township

	JOINT USE POLE		POWER-ONLY POLE		TELEPHONE-OWNED POLE		POLE IDENTIFIER		XX' ANCHOR w/SET DISTANCE		AERIAL STORAGE COIL		AERIAL-TO UNDERGROUND RISER		IN-GROUND VAULT OR MANHOLE w/SIZE (IF APP.)		AERIAL ROUTE		FIBEROPTIC SPLICE POINT (CAPSULE)		FIBEROPTIC ENDPOINT (MDF / IDF)
	JOINT USE POLE w/TRANSFORMER		POWER-ONLY POLE w/TRANSFORMER		CATV-OWNED POLE		LONGITUDE LATITUDE CL DISTANCE		NON CABLE-BEARING STRAND		IN-GROUND STORAGE COIL		IN-GROUND HANDHOLE w/SIZE (IF APP.)		UNDERGROUND ROUTE		FIBEROPTIC CABLE w/STRAND COUNT				